

DRAWING INDEX

DRAWING No.	DRAWING NAME
108067-TS	TITLE SHEET
108067-INDEX	INDEX & LEGENDS
108067-01	EXISTING CONDITIONS AND REMOVALS
108067-02	EXISTING CONDITIONS, REMOVALS AND TYPICAL SECTION
108067-03	PLAN AND PROFILE STA 0+000 TO 0+060
108067-04	PLAN AND PROFILE STA 0+060 TO 0+120
108067-05	PLAN AND PROFILE STA 0+120 TO 0+180
108067-06	PLAN AND PROFILE STA 0+180 TO 0+300
108067-07	PLAN AND PROFILE STA 0+300 TO 0+430
108067-08	ROAD CROSS-SECTIONS
108067-09	ROAD CROSS-SECTIONS
108067-10	DRIVEWAY CROSS-SECTIONS
108067-11	DRIVEWAY CROSS-SECTIONS

LEGEND


- EXISTING CONDITIONS & REMOVALS**
- CENTRELINE OF ROAD
 - CATCHBASIN (TO BE REMOVED AND REPLACED)
 - CATCHBASIN MANHOLE (TO BE REMOVED AND REPLACED)
 - MH STORM MANHOLE (REPLACE & ADJUST FRAME & LID)
 - MH SANITARY MANHOLE (REPLACE & ADJUST FRAME & LID)
 - ⊗ WW WATERMAIN VALVE (TO BE REMOVED)
 - ◆ H&V FIRE HYDRANT (TO BE REMOVED)
 - LS LIGHT STANDARD
 - ▨ ASPHALT (TO BE REMOVED AND REPLACED)
 - ▧ CONCRETE CURB & GUTTER (TO BE REMOVED AND REPLACED)
 - ▩ CONCRETE (TO BE REMOVED AND REPLACED)
 - GRAVEL (TO BE REMOVED AND REPLACED)
 - ⊖ UNDERGROUND BELL TELEPHONE CABLE
 - W WATERMAIN (TO BE REMOVED)
 - WS WATER SERVICE AND CURBSTOP (TO BE REMOVED)

LEGEND

- PROPOSED CONSTRUCTION**
- _____ PROPOSED CENTRELINE
 - _____ PROPOSED EDGE OF PAVEMENT
 - _____ PROPOSED BACK OF CURB
 - LIMIT OF CONTRACT
- EXISTING CONDITIONS**
- _____ EXISTING RIGHT OF WAY
 - _____ EXISTING EDGE OF PAVEMENT
 - _____ EXISTING TREE LINE
 - LS EXISTING LIGHT STANDARD
 - +CS EXISTING CURBSTOP
 - +WV EXISTING WATER VALVE
 - ◆ H&V EXISTING FIRE HYDRANT
 - MH EXISTING STORM MH
 - CB EXISTING CB
 - MH EXISTING SANITARY MH
 - GV EXISTING GAS VALVE
 - ⊖BPED EXISTING BELL PEDESTAL
 - ⊖ EXISTING ROAD SIGN
 - ⊖ EXISTING CONIFEROUS TREE
 - ⊖ EXISTING DECIDUOUS TREE
 - ⊖ EXISTING SHRUB/BUSH
 - MB EXISTING MAIL BOX



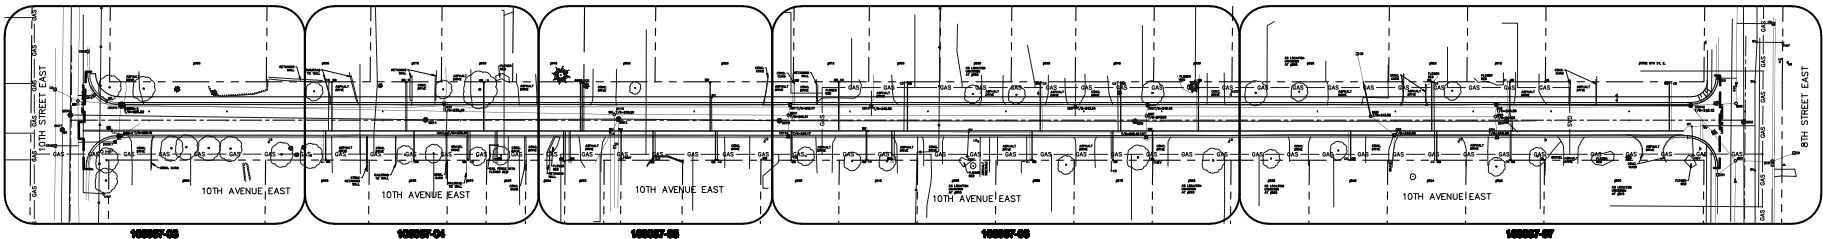

City of Owen Sound



INDEX PLAN
PROPOSED CONSTRUCTION
N T S

09/02/24	TENDER ISSUE
09/01/27	CITY REVIEW
YY/MM/DD	DESCRIPTION
DATE	REVISION / ISSUE

Seal not valid unless signed and dated



GENTVAR

HENDERSON PADDON
& ASSOCIATES (A Division of GENVAR Consultants LP)
CIVIL & ENVIRONMENTAL ENGINEERING CONSULTANTS
OWEN SOUND • THE BLUE MOUNTAINS • GRIMSBY • HANOVER
PHONE (519) 376-7612 SINCE 1972

INDEX & LEGENDS
ROAD RECONSTRUCTION
10TH AVENUE EAST
CITY OF OWEN SOUND

Client: **CITY OF OWEN SOUND**

Design: AAG	Scale: N.T.S.
Drawn: AAG	Scale: N.T.S.
Checked: QLP	Approved:
Date: JAN, 2009	Design Engineer

DRAWING No. **108067-INDEX**